

**ADDENDUM NO. 1**

**TUSCOLA COUNTY ENERGY EFFICIENCY RETROFITS**

**TUSCOLA COUNTY  
CARO, MICHIGAN**

**TO: ALL PROSPECTIVE BIDDERS ON THE SUBJECT PROJECTS**

**RE: CHANGES TO BIDDING DOCUMENTS**

*Acknowledge Receipt of this Addendum on Page P-1  
of the Bidform (Proposal) where indicated.*

The following is a list of items that are relevant to the bid, and the bidders and change or clarify the bidding documents:


1. All questions concerning plans and specifications are to be directed to Darrick Huff, Spicer Group, Inc. at (989) 754-4717, cell: (734) 787-0339, e-mail: darrickh@spicergroup.com.
2. Work place safety is the responsibility of the contractor, including but not limited to protecting their employees from electrical hazards.
3. All work within the Tuscola County Jail shall be coordinated with Jail staff at least 24 hours in advance. Contractors shall provide photo ID, prior to entering the site. All tools and materials shall be documented and accounted for daily in accordance with the Jail's requirements.
4. Contractors shall disregard all references to the project being bid as lump sum in the bidding documents. The project is being bid unit price as described and shown on the bid form.
5. The Contractor shall bring to the Owner's immediate attention any issue which could impact the completion of the project on time.
6. Contractor shall provide lamps for all fixtures supplied and or retrofitted as part of the unit cost.
7. The contractor is responsible to protect floors, countertops, desktops, furniture, computer equipment, and other equipment and surfaces to prevent damage from occurring during the construction.
8. Tables, chairs and desks are not to be used as work platforms during construction. The contractor will be held responsible for any damage caused by his \ her construction activity.
9. The Contractor is responsible for meeting all of the Federal reporting associated with this grant funded project and the requirements for breaking out labor and material costs in bidding and invoicing. These obligations are outlined in the bidding documents.
10. A reference drawing is attached to this addendum concerning the Decorative Street Lighting Upgrades. This drawing maps the street lights along the M-81 State Street Corridor. It is the intent of the project to replace the fixtures along the State Street corridor from Adams Street to Grant Street in the locations depicted on this plan. Contractors should note that the fixture in front of Galaxy Office Machines has already been replaced by the City of Caro and is not included in the scope of this project. The plans show a total of 70 fixtures though Contractors should bid the quantity as 65 as denoted in the bid documents. This discrepancy will be handled after the contract is awarded.
11. The General Contractor is responsible for obtaining all permits required for their work. All permit fees shall be included in their bid.
12. Three drawings are attached to this addendum which depict the Tuscola County Jail. They show the Basement, First Floor and Second Floor. Also find the original fixture count document to assist in finding the location of fixtures to be replaced/retrofitted. Please note that no existing T8 fixtures are being replaced as part of this project.
13. The High Bay Lighting Upgrades outlined in section 16800, 2.2 are changed from T5 to T8 with 6 32 Watt lamps.
  - o Each circuit with high bay lights being retrofitted shall be operable from a new 360 degree, passive infrared, line voltage, high bay fixture mounted occupancy sensor. These sensors shall be mounted in conjunction with the existing wiring at locations approved by the Engineer. Design based on sensorswitch CMRB 6 or equal. The costs for this occupancy sensor and it's installation shall be part of the per unit cost for the High Bay Lighting Upgrades.
  - o Please find the attached lighting plan views for the following City of Caro facilities:

1. Wastewater Treatment Plant
  2. Public Works Building
  3. Police Department
  4. Municipal Building/Fire Hall
- Contractor shall assume at least one occupancy sensor per location and one occupancy sensor for every 4 lights for bidding purposes as the exact circuiting is not know at this time.
14. The current estimate for this project is \$102,000.00.
  15. Contractors are reminded of the completion dates of substantial completion by April, 30 2011 and final completion of May 16, 2011.
  16. Contractors are reminded that the General Conditions (file is named Part 2) as posted on the Tuscola County website at [www.tuscolacounty.org/RFP](http://www.tuscolacounty.org/RFP) are also part of the bidding documents.

Please sign the Acknowledgment below and attach this Addendum No. 1 to the front of your bidding document. Acknowledge the same in the Bid Form (Proposal).

Prepared by:

SPICER GROUP, INC.

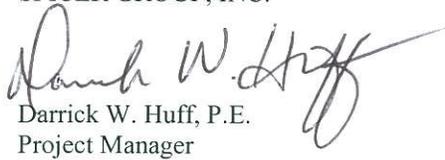

Darrick W. Huff, P.E.  
Project Manager

**ACKNOWLEDGMENT**

BIDDER: \_\_\_\_\_

BY: \_\_\_\_\_

DATE: \_\_\_\_\_

# SIGN-IN SHEET

## Tuscola County Energy Efficiency Retrofit


2 - 22 -2011

Pre Bid Conference

@9:00 a.m.

Please Print Legibly


	CONTACT NAME	COMPANY	E-MAIL	PHONE NUMBER	FAX NUMBER
1	Darrick Huff	Spicer Group	<a href="mailto:darrickh@spicergroup.com">darrickh@spicergroup.com</a>	989-754-4717	989-754-4440
2	Ken Martin	Ken Martin Electric		989-872-4114	989-872-4140
3	Joe Hansen	Ken David	<a href="mailto:Kde-kdavid731@sbcglobal.net">Kde-kdavid731@sbcglobal.net</a>	989-793-6100	989-793-2775
4	David Stoddard	“ “	“ “	“ “	“ “
5	Nicholas Helm	Helm Electric	<a href="mailto:helmelectricinc@aol.com">helmelectricinc@aol.com</a>	989-652-8779	989-652-8778
6	Wayne Helm	“ “	“ “	“ “	“ “
7	Jason Greenie	JAG Electric	<a href="mailto:Jason@Mich1.net">Jason@Mich1.net</a>	989-868-9853	989-569-0806
8	Don Bowen	Rauhorn Electric	<a href="mailto:dbowen@rauhornelec.com">dbowen@rauhornelec.com</a>	586-992-0400	586-992-9845
9	Jesse Anderson	Metro Power Light	<a href="mailto:MPL_1@msn.com">MPL_1@msn.com</a>	810-724-2800	810-724-3842
10	Dave Filipiak	Sky Electric	<a href="mailto:Dave.sky@sbcglobal.net">Dave.sky@sbcglobal.net</a>	810-664-0460	810-664-7373
11	Brent D. Morgan	City of Caro	<a href="mailto:caromanager@centurytel.net">caromanager@centurytel.net</a>		
12	Rick Crittenden	Crittenden Electric	<a href="mailto:RickCrittenden@gmail.com">RickCrittenden@gmail.com</a>	989-325-2406	989-673-6449
13					
14					
15					
16					
17					
18					
19					
20					
21					
22					
23					

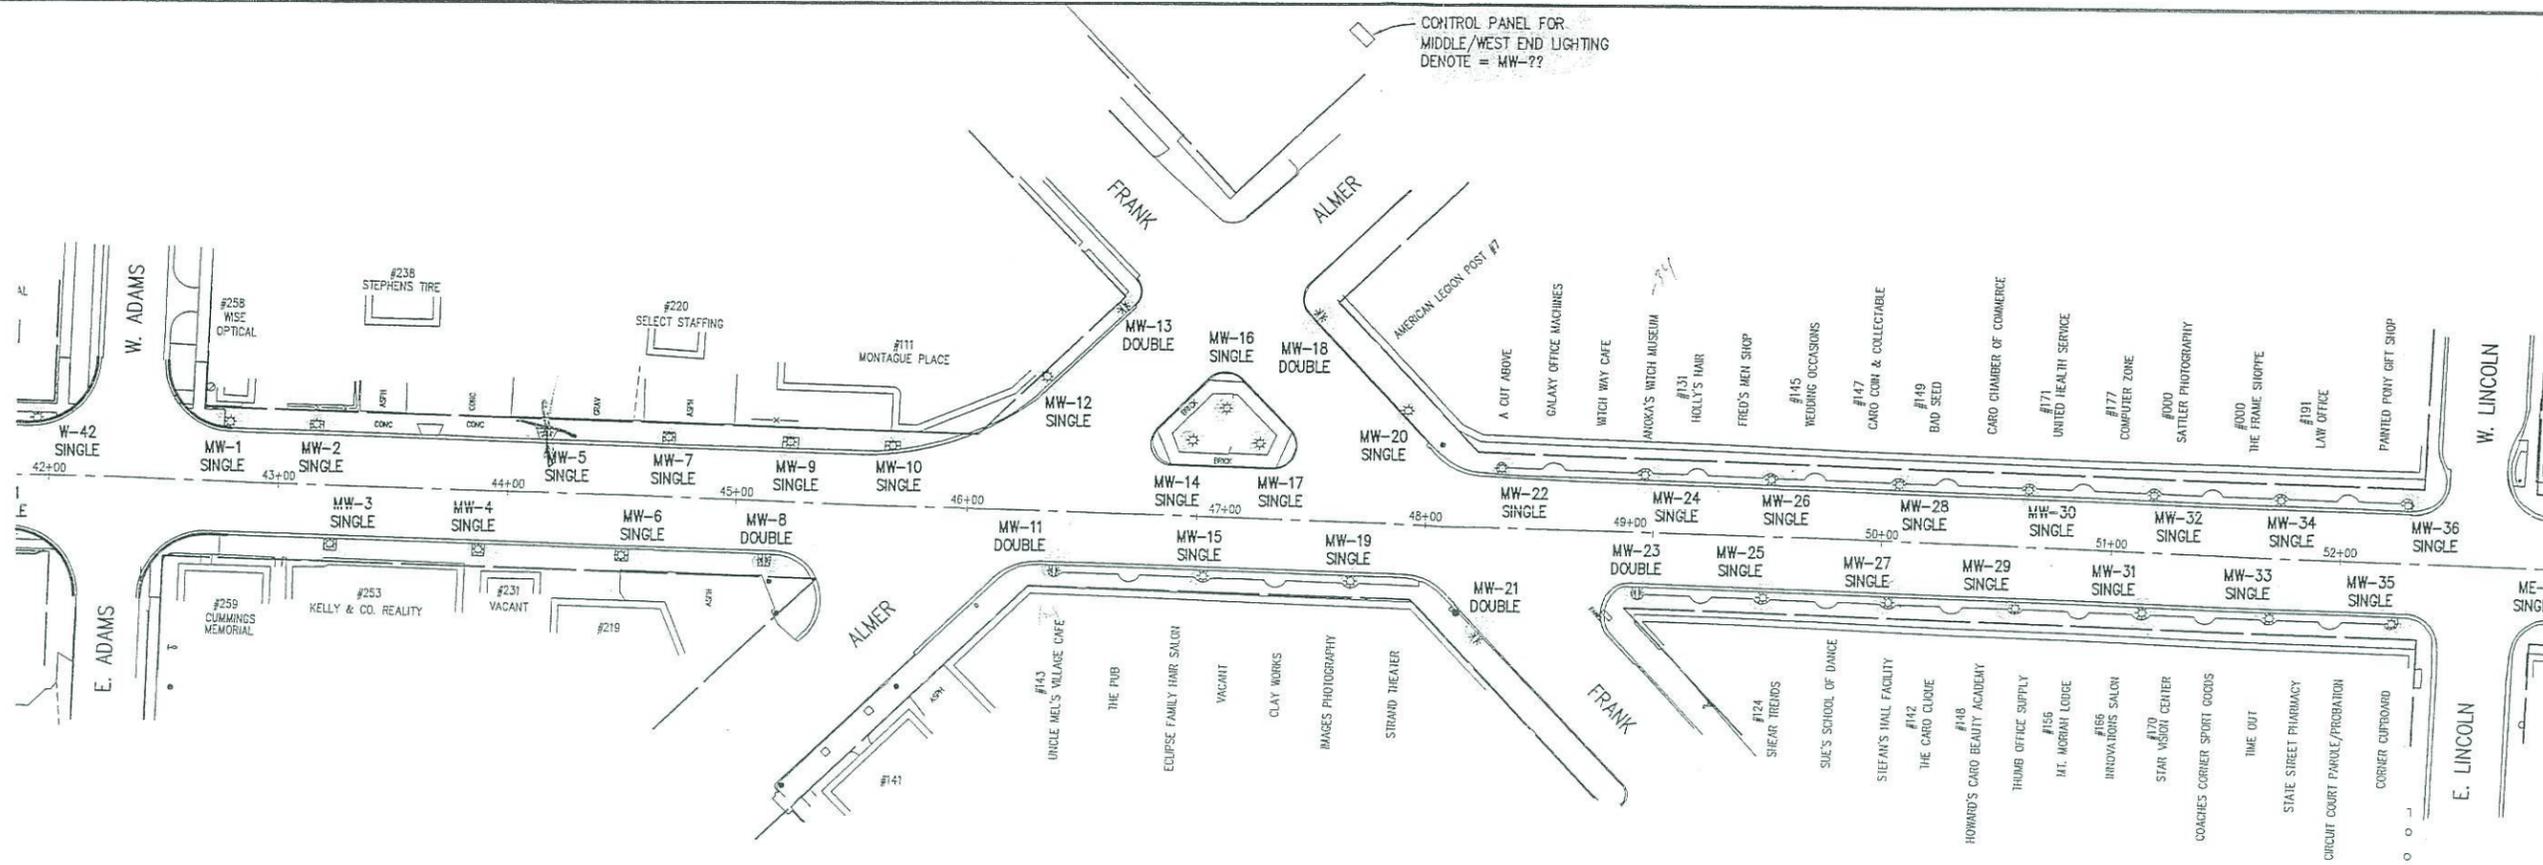

PLAN DATE: 2008  
 PROJECT MGR:  
 REVIEWER:  
 SCALE: 1" = 80'

PREPARED BY  
**ROWE INCORPORATED**  
 CORPORATE OFFICE  
 128 N. Scipion St.  
 Lapeer, MI 48848  
 Ph: (810) 341-7900

MT. PLEASANT OFFICE  
 127 S. Main St.  
 Mt. Pleasant, MI 48858  
 Ph: (989) 772-2138

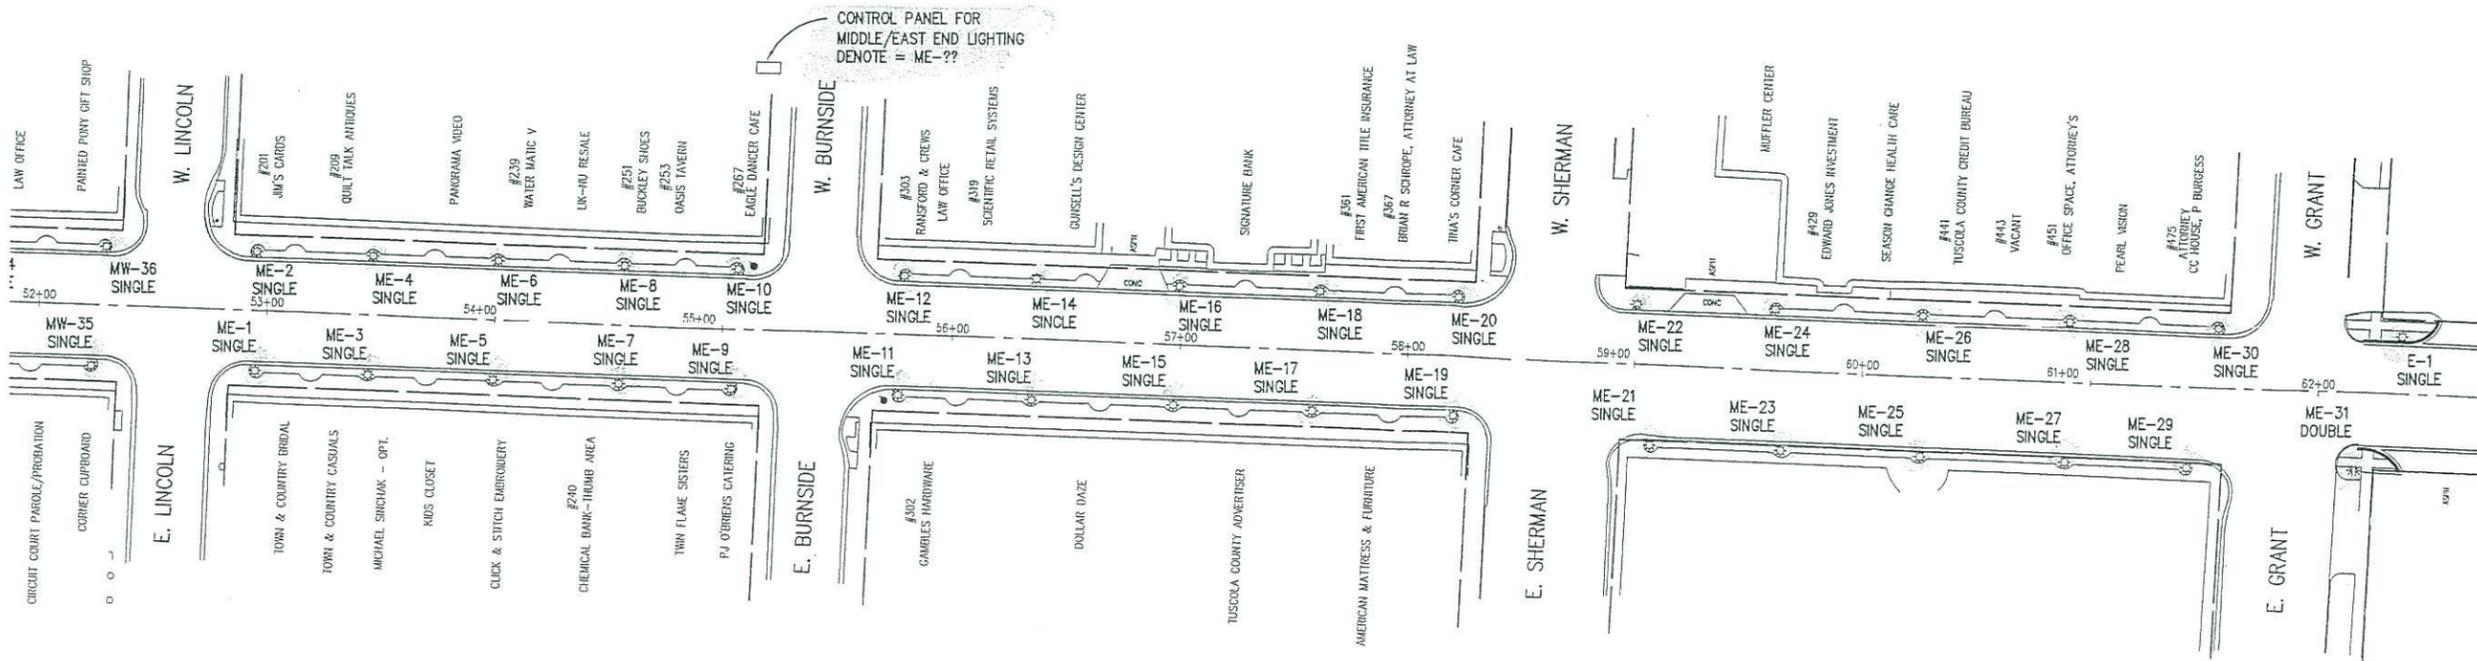


PREPARED FOR  
**VILLAGE OF CARO**  
 DECORATIVE LIGHTING LOCATION MAP  
 M-81 STATE STREET CORRIDOR



REV:  
 SHT# 3 of 10  
 12/17/2008 1:48 PM  
 G:\MAPS\CARO\COR LIGHTING MASTER.DWG



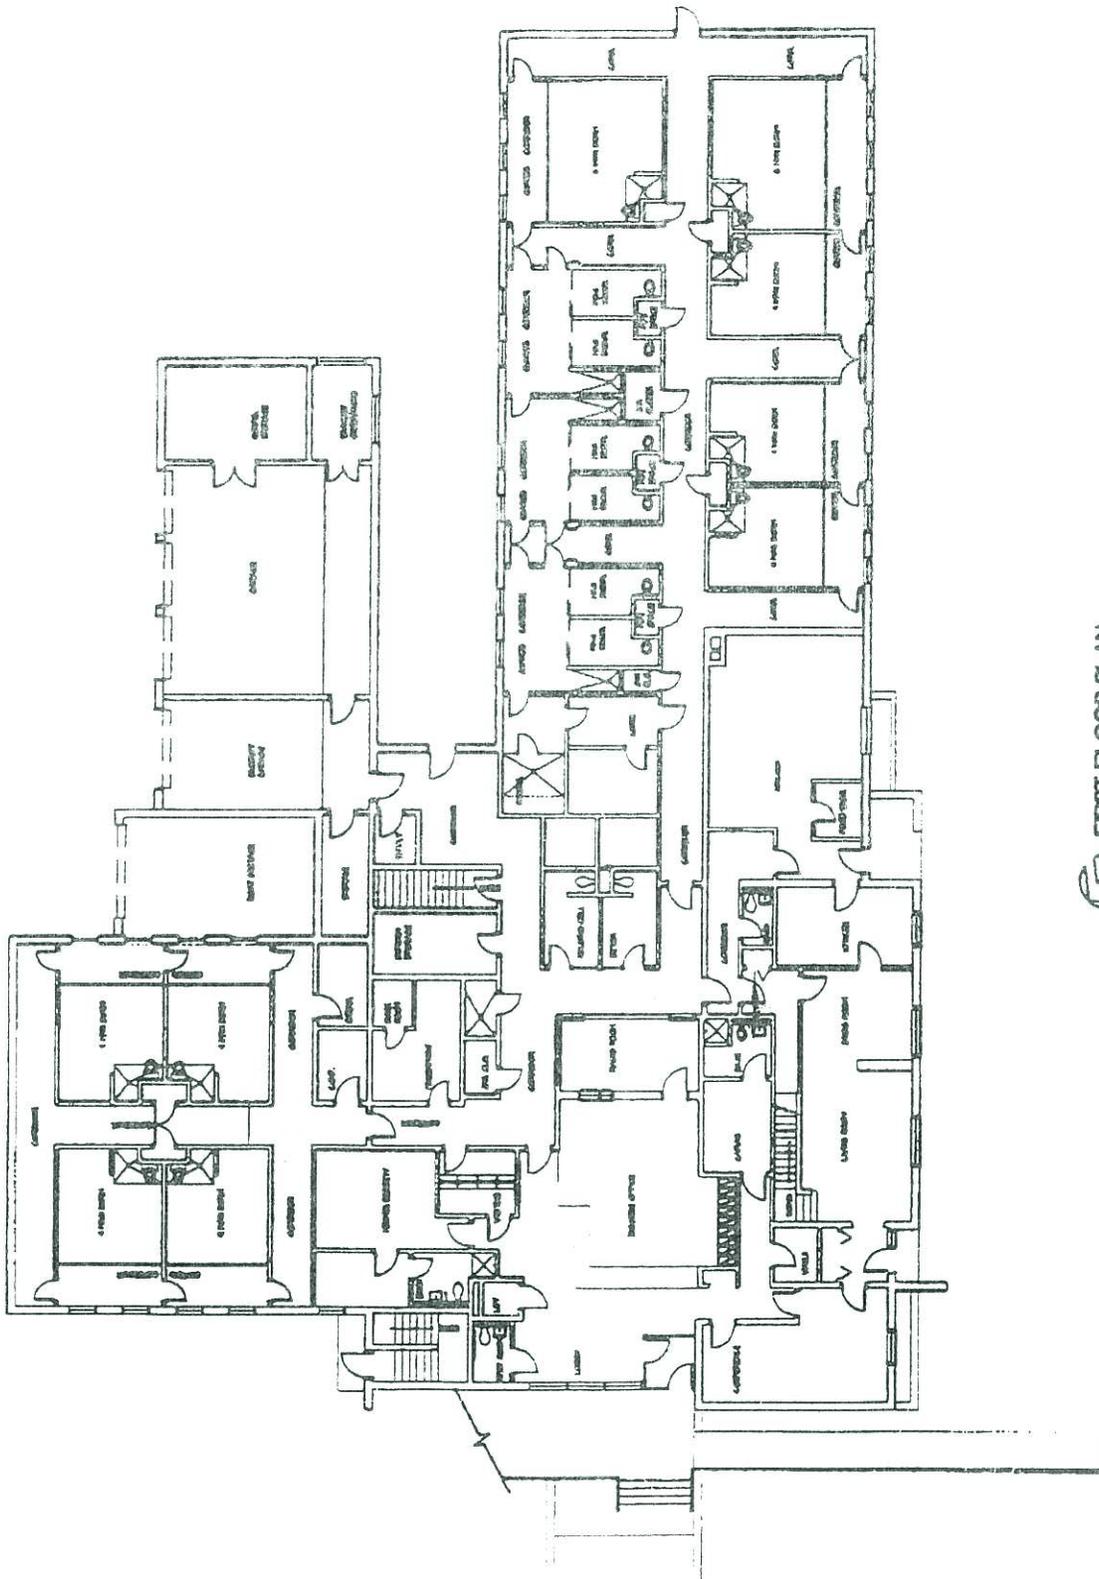

FIRST FLOOR PLAN  
NO SCALE

**T&S** TOSHACH SOBCZAK SPENCE FORSYTHE  
ARCHITECTS PROJECT MANAGERS PLANNERS  
122 N. WASHINGTON AVENUE SAGINAW, MICHIGAN

SPACE PLANNING STUDY FOR SHERIFF DEPT.


TUSCOLA COUNTY

CARO, MICHIGAN

PROJECT NUMBER 9703

DATE 1/30/97

SK. 7 OF 8

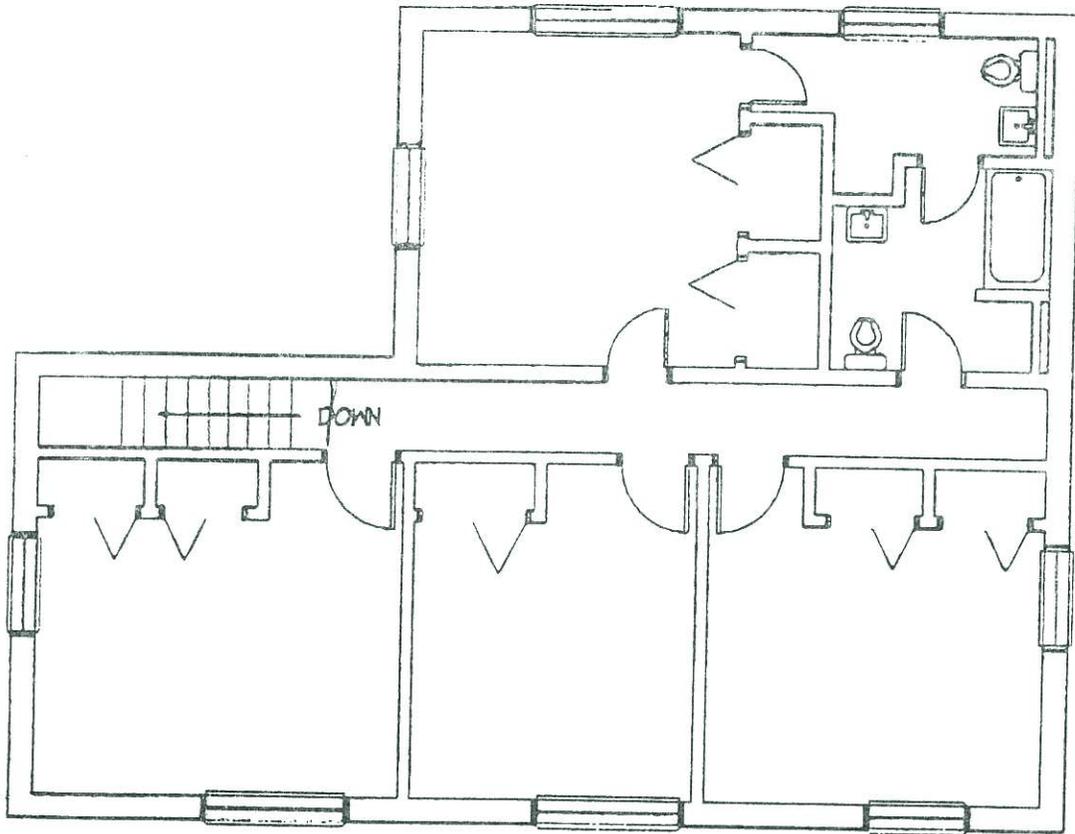

**SECOND FLOOR PLAN**

SCALE 1/8" = 1'

**TSP** TOSHACH SOBCZAK SPENCE FORSYTHE  
 ARCHITECTS PROJECT MANAGERS PLANNERS  
 122 N. WASHINGTON AVENUE ZAGNAK, MICHIGAN

SPACE PLANNING STUDY FOR SHERIFF DEPT.

**TUSCOLA COUNTY**

CARO, MICHIGAN

PROJECT NUMBER 9703 DATE 1/30/97

SK. 8 OF 8

**Tuscola County Jail  
Light Fixture Count**

**Second Floor**

Bathroom

<u>Number of Fixtures</u>	<u>Number if Lamps</u>	<u>Fixture Type</u>
1	2	Wall Mount Compact Fluorescent
1	1	Ceiling Mount Circular Fluorescent

Hallway

<u>Number of Fixtures</u>	<u>Number if Lamps</u>	<u>Fixture Type</u>
2	2	Ceiling Mount 4' T8 Fluorescent

Office #1

<u>Number of Fixtures</u>	<u>Number if Lamps</u>	<u>Fixture Type</u>
1	2	Ceiling Mount 4' T8 Fluorescent

Office #2

<u>Number of Fixtures</u>	<u>Number if Lamps</u>	<u>Fixture Type</u>
1	2	Ceiling Mount 4' T8 Fluorescent

Office #3

<u>Number of Fixtures</u>	<u>Number if Lamps</u>	<u>Fixture Type</u>
1	2	Ceiling Mount 4' T8 Fluorescent

Office #4

<u>Number of Fixtures</u>	<u>Number if Lamps</u>	<u>Fixture Type</u>
1	2	Ceiling Mount 4' T8 Fluorescent

**First Floor**

Hallway

<u>Number of Fixtures</u>	<u>Number if Lamps</u>	<u>Fixture Type</u>
3	2	Ceiling Mount 4' T8 Fluorescent

Sheriff Secretary Office

<u>Number of Fixtures</u>	<u>Number if Lamps</u>	<u>Fixture Type</u>
2	4	Ceiling Mount 4' T8 Fluorescent

Hall to Basement

<u>Number of Fixtures</u>	<u>Number if Lamps</u>	<u>Fixture Type</u>
3	1	Incandescent Fixture with CF Lamp

Kitchen Hallway

<u>Number of Fixtures</u>	<u>Number if Lamps</u>	<u>Fixture Type</u>
2	2	Ceiling Mount 4' T8 Fluorescent

Kitchen Bathroom

<u>Number of Fixtures</u>	<u>Number if Lamps</u>	<u>Fixture Type</u>
---------------------------	------------------------	---------------------

1	2	Wall Mount Compact Fluorescent
1	1	Ceiling Mount Circular Fluorescent

Kitchen Office

<u>Number of Fixtures</u>	<u>Number if Lamps</u>	<u>Fixture Type</u>
2	2	Ceiling Mount 4' T8 Fluorescent

Kitchen

<u>Number of Fixtures</u>	<u>Number if Lamps</u>	<u>Fixture Type</u>
11	2	Ceiling Mount 4' T8 Fluorescent

Food Storage

<u>Number of Fixtures</u>	<u>Number if Lamps</u>	<u>Fixture Type</u>
1	1	Incandescent Fixture with CF Lamp

Sheriffs Entrance Vestibule

<u>Number of Fixtures</u>	<u>Number if Lamps</u>	<u>Fixture Type</u>
1	1	Incandescent Fixture
1	2	Ceiling Mount 4' T8 Fluorescent

Under Sheriff Office

<u>Number of Fixtures</u>	<u>Number if Lamps</u>	<u>Fixture Type</u>
1	2	Ceiling Mount 4' T8 Fluorescent

Evidence Room

<u>Number of Fixtures</u>	<u>Number if Lamps</u>	<u>Fixture Type</u>
2	1	Incandescent Fixture

Juvi Room

<u>Number of Fixtures</u>	<u>Number if Lamps</u>	<u>Fixture Type</u>
1	4	Ceiling Mount 4' T8 Fluorescent
1	1	Incandescent Fixture
1	1	Wall Mount 4' T12 Fluorescent
1	2	Wall Mount Compact Fluorescent
1	1	Ceiling Mount Circular Fluorescent
1	1	Weather Proof Incandescent (shower)

Main Hallway

<u>Number of Fixtures</u>	<u>Number if Lamps</u>	<u>Fixture Type</u>
2	2	Ceiling Mount 4' T8 Fluorescent

Jail Administration

<u>Number of Fixtures</u>	<u>Number if Lamps</u>	<u>Fixture Type</u>
2	2	Ceiling Mount 4' T8 Fluorescent

Lobby

<u>Number of Fixtures</u>	<u>Number if Lamps</u>	<u>Fixture Type</u>
15	4	Ceiling Mount 4' T8 Fluorescent

Lobby Restroom

<u>Number of Fixtures</u>	<u>Number if Lamps</u>	<u>Fixture Type</u>
1	2	Ceiling Mount 4' T8 Fluorescent

Visitation (Both Sides)

<u>Number of Fixtures</u>	<u>Number if Lamps</u>	<u>Fixture Type</u>
2	2	Ceiling Mount 4' T8 Fluorescent

Holding

<u>Number of Fixtures</u>	<u>Number if Lamps</u>	<u>Fixture Type</u>
1	2	Ceiling Mount 4' T8 Fluorescent
2	1	Incandescent Fixture with CF Lamp
1	2	Wall Mount Compact Fluorescent
1	1	Ceiling Mount Circular Fluorescent

Corrections

<u>Number of Fixtures</u>	<u>Number if Lamps</u>	<u>Fixture Type</u>
6	4	Ceiling Mount 4' T8 Fluorescent
8	2	Ceiling Mount 4' T8 Fluorescent

Sally Port

<u>Number of Fixtures</u>	<u>Number if Lamps</u>	<u>Fixture Type</u>
3	2	Ceiling Mount 4' T8 Fluorescent

Car Wash Garage

<u>Number of Fixtures</u>	<u>Number if Lamps</u>	<u>Fixture Type</u>
6	2	Ceiling Mount 4' T8 Fluorescent
1	2	Wall Mount 4' T8 Fluorescent

Power Room

<u>Number of Fixtures</u>	<u>Number if Lamps</u>	<u>Fixture Type</u>
1	1	Incandescent Fixture

Laundry

<u>Number of Fixtures</u>	<u>Number if Lamps</u>	<u>Fixture Type</u>
2	4	Ceiling Mount 4' T12 Fluorescent

Cell H1& H2

<u>Number of Fixtures</u>	<u>Number if Lamps</u>	<u>Fixture Type</u>
2	2	Ceiling Mount 4' T8 Fluorescent
1	2	Ceiling Mount 4' T8 Fluorescent

Hallway (around H and A)

<u>Number of Fixtures</u>	<u>Number if Lamps</u>	<u>Fixture Type</u>
16	2	Ceiling Mount 4' T8 Fluorescent

Cell A4

<u>Number of Fixtures</u>	<u>Number if Lamps</u>	<u>Fixture Type</u>
2	2	Wall Mount 4' T8 Fluorescent

Cell A2

<u>Number of Fixtures</u>	<u>Number if Lamps</u>	<u>Fixture Type</u>
2	2	Wall Mount 4' T8 Fluorescent

Cell A1

<u>Number of Fixtures</u>	<u>Number if Lamps</u>	<u>Fixture Type</u>
2	2	Wall Mount 4' T8 Fluorescent

Arraignment

<u>Number of Fixtures</u>	<u>Number if Lamps</u>	<u>Fixture Type</u>
1	2	Ceiling Mount 4' T8 Fluorescent

Storage

<u>Number of Fixtures</u>	<u>Number if Lamps</u>	<u>Fixture Type</u>
1	2	Ceiling Mount 4' T8 Fluorescent

Cell A6

<u>Number of Fixtures</u>	<u>Number if Lamps</u>	<u>Fixture Type</u>
3	2	Wall Mount 4' T8 Fluorescent

Janitor Closet

<u>Number of Fixtures</u>	<u>Number if Lamps</u>	<u>Fixture Type</u>
1	2	Ceiling Mount 4' T8 Fluorescent
1	1	Incandescent Fixture

Closet 1

<u>Number of Fixtures</u>	<u>Number if Lamps</u>	<u>Fixture Type</u>
1	1	Incandescent Fixture with CF Lamp

Closet 2

<u>Number of Fixtures</u>	<u>Number if Lamps</u>	<u>Fixture Type</u>
1	1	Incandescent Fixture with CF Lamp

Uniform Room

<u>Number of Fixtures</u>	<u>Number if Lamps</u>	<u>Fixture Type</u>
1	2	Ceiling Mount 4' T8 Fluorescent
1	1	Incandescent Fixture

Booking

<u>Number of Fixtures</u>	<u>Number if Lamps</u>	<u>Fixture Type</u>
3	2	Ceiling Mount 4' T8 Fluorescent

**B Wing - First Floor**

Attorney

<u>Number of Fixtures</u>	<u>Number if Lamps</u>	<u>Fixture Type</u>
1	2	Ceiling Mount 4' T8 Fluorescent

Nurse

<u>Number of Fixtures</u>	<u>Number if Lamps</u>	<u>Fixture Type</u>
6	4	Ceiling Mount 4' T8 Fluorescent

Hallway

<u>Number of Fixtures</u>	<u>Number if Lamps</u>	<u>Fixture Type</u>
18	2	Ceiling Mount 4' T8 Fluorescent

Cell B1

<u>Number of Fixtures</u>	<u>Number if Lamps</u>	<u>Fixture Type</u>
2	2	Wall Mount 4' T8 Fluorescent

Cell B7

<u>Number of Fixtures</u>	<u>Number if Lamps</u>	<u>Fixture Type</u>
3	2	Wall Mount 4' T8 Fluorescent

Cell B8

<u>Number of Fixtures</u>	<u>Number if Lamps</u>	<u>Fixture Type</u>
3	2	Wall Mount 4' T8 Fluorescent

Cell B2

<u>Number of Fixtures</u>	<u>Number if Lamps</u>	<u>Fixture Type</u>
2	2	Wall Mount 4' T8 Fluorescent

Cell B3

<u>Number of Fixtures</u>	<u>Number if Lamps</u>	<u>Fixture Type</u>
2	2	Wall Mount 4' T8 Fluorescent

Cell B5

<u>Number of Fixtures</u>	<u>Number if Lamps</u>	<u>Fixture Type</u>
4	2	Wall Mount 4' T8 Fluorescent

Cell B6

<u>Number of Fixtures</u>	<u>Number if Lamps</u>	<u>Fixture Type</u>
3	2	Wall Mount 4' T8 Fluorescent

Cell B4

<u>Number of Fixtures</u>	<u>Number if Lamps</u>	<u>Fixture Type</u>
4	2	Wall Mount 4' T8 Fluorescent

### **C Wing - First Floor**

Property Room

<u>Number of Fixtures</u>	<u>Number if Lamps</u>	<u>Fixture Type</u>
2	2	Ceiling Mount 4' T8 Fluorescent

Library

<u>Number of Fixtures</u>	<u>Number if Lamps</u>	<u>Fixture Type</u>
6	3	Ceiling Mount 4' T8 Fluorescent

Library Office

<u>Number of Fixtures</u>	<u>Number if Lamps</u>	<u>Fixture Type</u>
1	2	Ceiling Mount 4' T8 Fluorescent

Chaplain

<u>Number of Fixtures</u>	<u>Number if Lamps</u>	<u>Fixture Type</u>
1	2	Ceiling Mount 4' T8 Fluorescent

Library Bathroom

<u>Number of Fixtures</u>	<u>Number if Lamps</u>	<u>Fixture Type</u>
---------------------------	------------------------	---------------------

1 2 Ceiling Mount 4' T8 Fluorescent

Hallway

<u>Number of Fixtures</u>	<u>Number if Lamps</u>	<u>Fixture Type</u>
2		2 Ceiling Mount 4' T8 Fluorescent
4		3 Ceiling Mount 4' T8 Fluorescent

Cell 1

<u>Number of Fixtures</u>	<u>Number if Lamps</u>	<u>Fixture Type</u>
3		2 Ceiling Mount 4' T8 Fluorescent
9		3 Ceiling Mount 4' T8 Fluorescent

Cell 1 Closet

<u>Number of Fixtures</u>	<u>Number if Lamps</u>	<u>Fixture Type</u>
1		2 Ceiling Mount 4' T8 Fluorescent

Cell 2

<u>Number of Fixtures</u>	<u>Number if Lamps</u>	<u>Fixture Type</u>
3		2 Ceiling Mount 4' T8 Fluorescent
9		3 Ceiling Mount 4' T8 Fluorescent

Cell 2 Closet

<u>Number of Fixtures</u>	<u>Number if Lamps</u>	<u>Fixture Type</u>
1		2 Ceiling Mount 4' T8 Fluorescent

Hall Closet 5

<u>Number of Fixtures</u>	<u>Number if Lamps</u>	<u>Fixture Type</u>
1		1 Incandescent Fixture

Weight Room

<u>Number of Fixtures</u>	<u>Number if Lamps</u>	<u>Fixture Type</u>
4		2 Hanging Fluorescent Shop Lights

Records Storage

<u>Number of Fixtures</u>	<u>Number if Lamps</u>	<u>Fixture Type</u>
3		4 Ceiling Mount 4' T8 Fluorescent

**Basement**

Court House Boiler Room (actually located under the Jail)

<u>Number of Fixtures</u>	<u>Number if Lamps</u>	<u>Fixture Type</u>
4		1 Incandescent Fixture

Storage

<u>Number of Fixtures</u>	<u>Number if Lamps</u>	<u>Fixture Type</u>
2		4 Ceiling Mount 4' T8 Fluorescent

Tunnel Hallway (assumed Jail stopped at Road R.O.W. as tunnel went all the way to the Court Ho

<u>Number of Fixtures</u>	<u>Number if Lamps</u>	<u>Fixture Type</u>
1		2 Ceiling Mount 4' T8 Fluorescent
4		1 Incandescent Fixture

Main Hallway

<u>Number of Fixtures</u>	<u>Number of Lamps</u>	<u>Fixture Type</u>
8	2	Ceiling Mount 4' T8 Fluorescent

Detective #1 Office

<u>Number of Fixtures</u>	<u>Number of Lamps</u>	<u>Fixture Type</u>
2	4	Ceiling Mount 4' T8 Fluorescent

Bureau

<u>Number of Fixtures</u>	<u>Number of Lamps</u>	<u>Fixture Type</u>
2	4	Ceiling Mount 4' T8 Fluorescent
3	2	Ceiling Mount 4' T8 Fluorescent
1	1	Incandescent Fixture
1	2	Wall Mount Compact Fluorescent
1	1	Ceiling Mount Circular Fluorescent

Locker Room

<u>Number of Fixtures</u>	<u>Number of Lamps</u>	<u>Fixture Type</u>
8	2	Ceiling Mount 4' T8 Fluorescent

Men's Restroom

<u>Number of Fixtures</u>	<u>Number of Lamps</u>	<u>Fixture Type</u>
2	2	Ceiling Mount 4' T8 Fluorescent
2	2	Wall Mount Compact Fluorescent
1	1	Weather Proof Incandescent (shower)

Women's Restroom

<u>Number of Fixtures</u>	<u>Number of Lamps</u>	<u>Fixture Type</u>
2	2	Ceiling Mount 4' T8 Fluorescent
2	2	Wall Mount Compact Fluorescent
1	1	Weather Proof Incandescent (shower)

Closet

<u>Number of Fixtures</u>	<u>Number of Lamps</u>	<u>Fixture Type</u>
1	1	Incandescent Fixture

Victim Services

<u>Number of Fixtures</u>	<u>Number of Lamps</u>	<u>Fixture Type</u>
2	2	Ceiling Mount 4' T8 Fluorescent

Interview

<u>Number of Fixtures</u>	<u>Number of Lamps</u>	<u>Fixture Type</u>
1	4	Ceiling Mount 4' T8 Fluorescent

Hallway

<u>Number of Fixtures</u>	<u>Number of Lamps</u>	<u>Fixture Type</u>
3	2	Ceiling Mount 4' T8 Fluorescent

Armory

<u>Number of Fixtures</u>	<u>Number of Lamps</u>	<u>Fixture Type</u>
1	4	Ceiling Mount 4' T8 Fluorescent

Lieutenant

<u>Number of Fixtures</u>	<u>Number if Lamps</u>	<u>Fixture Type</u>
2	2	Ceiling Mount 4' T8 Fluorescent

Sergeant

<u>Number of Fixtures</u>	<u>Number if Lamps</u>	<u>Fixture Type</u>
7	2	Ceiling Mount 4' T8 Fluorescent
1	2	Ceiling Mount 2' T8 Fluorescent

Records

<u>Number of Fixtures</u>	<u>Number if Lamps</u>	<u>Fixture Type</u>
8	4	Ceiling Mount 4' T8 Fluorescent

Well Room

<u>Number of Fixtures</u>	<u>Number if Lamps</u>	<u>Fixture Type</u>
1	4	Ceiling Mount 4' T8 Fluorescent
1	1	Incandescent Fixture

E.O.C.

<u>Number of Fixtures</u>	<u>Number if Lamps</u>	<u>Fixture Type</u>
4	4	Ceiling Mount 4' T8 Fluorescent
12	2	Ceiling Mount 4' T8 Fluorescent
4	1	Ceiling Mount 4' T8 Fluorescent

Report

<u>Number of Fixtures</u>	<u>Number if Lamps</u>	<u>Fixture Type</u>
6	2	Ceiling Mount 4' T8 Fluorescent

Elevator Room

<u>Number of Fixtures</u>	<u>Number if Lamps</u>	<u>Fixture Type</u>
1	1	Incandescent Fixture

Emergency Services

<u>Number of Fixtures</u>	<u>Number if Lamps</u>	<u>Fixture Type</u>
2	4	Ceiling Mount 4' T8 Fluorescent
8	2	Ceiling Mount 4' T8 Fluorescent

Storage

<u>Number of Fixtures</u>	<u>Number if Lamps</u>	<u>Fixture Type</u>
1	1	Incandescent Fixture

Kitchen

<u>Number of Fixtures</u>	<u>Number if Lamps</u>	<u>Fixture Type</u>
6	2	Ceiling Mount 4' T8 Fluorescent

Gun Room

<u>Number of Fixtures</u>	<u>Number if Lamps</u>	<u>Fixture Type</u>
1	1	Incandescent Fixture

Hallway & Storage Rooms (4)

<u>Number of Fixtures</u>	<u>Number if Lamps</u>	<u>Fixture Type</u>
3	2	Ceiling Mount 4' T8 Fluorescent

4 1 Incandescent Fixture

Jail Boiler Room

<u>Number of Fixtures</u>	<u>Number if Lamps</u>	<u>Fixture Type</u>
6	2	Ceiling Mount 4' T8 Fluorescent
4	1	Incandescent Fixture

Stair Outside from Basement

<u>Number of Fixtures</u>	<u>Number if Lamps</u>	<u>Fixture Type</u>
2	1	Wall Mounted Incandescent Fixture


**Exterior**

Exterior Lights


<u>Number of Fixtures</u>	<u>Number if Lamps</u>	<u>Fixture Type</u>
3	1	Recessed Incandescent Fixture
1	1	Quartz Halogen Flood Light (Flag Pole)
7	1	Metal Halide Wall Mounted Light
1	1	Incandescent with compact fluorescent
2	2	Ceiling Mounted Inc. about west ent.
1	1	Shoebox HPS light mounted SE corner
1	1	Decorative Pedestrian Pole Light

Fire Riser Room (Exterior Access Only)


<u>Number of Fixtures</u>	<u>Number if Lamps</u>	<u>Fixture Type</u>
1	2	Ceiling Mount 4' T8 Fluorescent

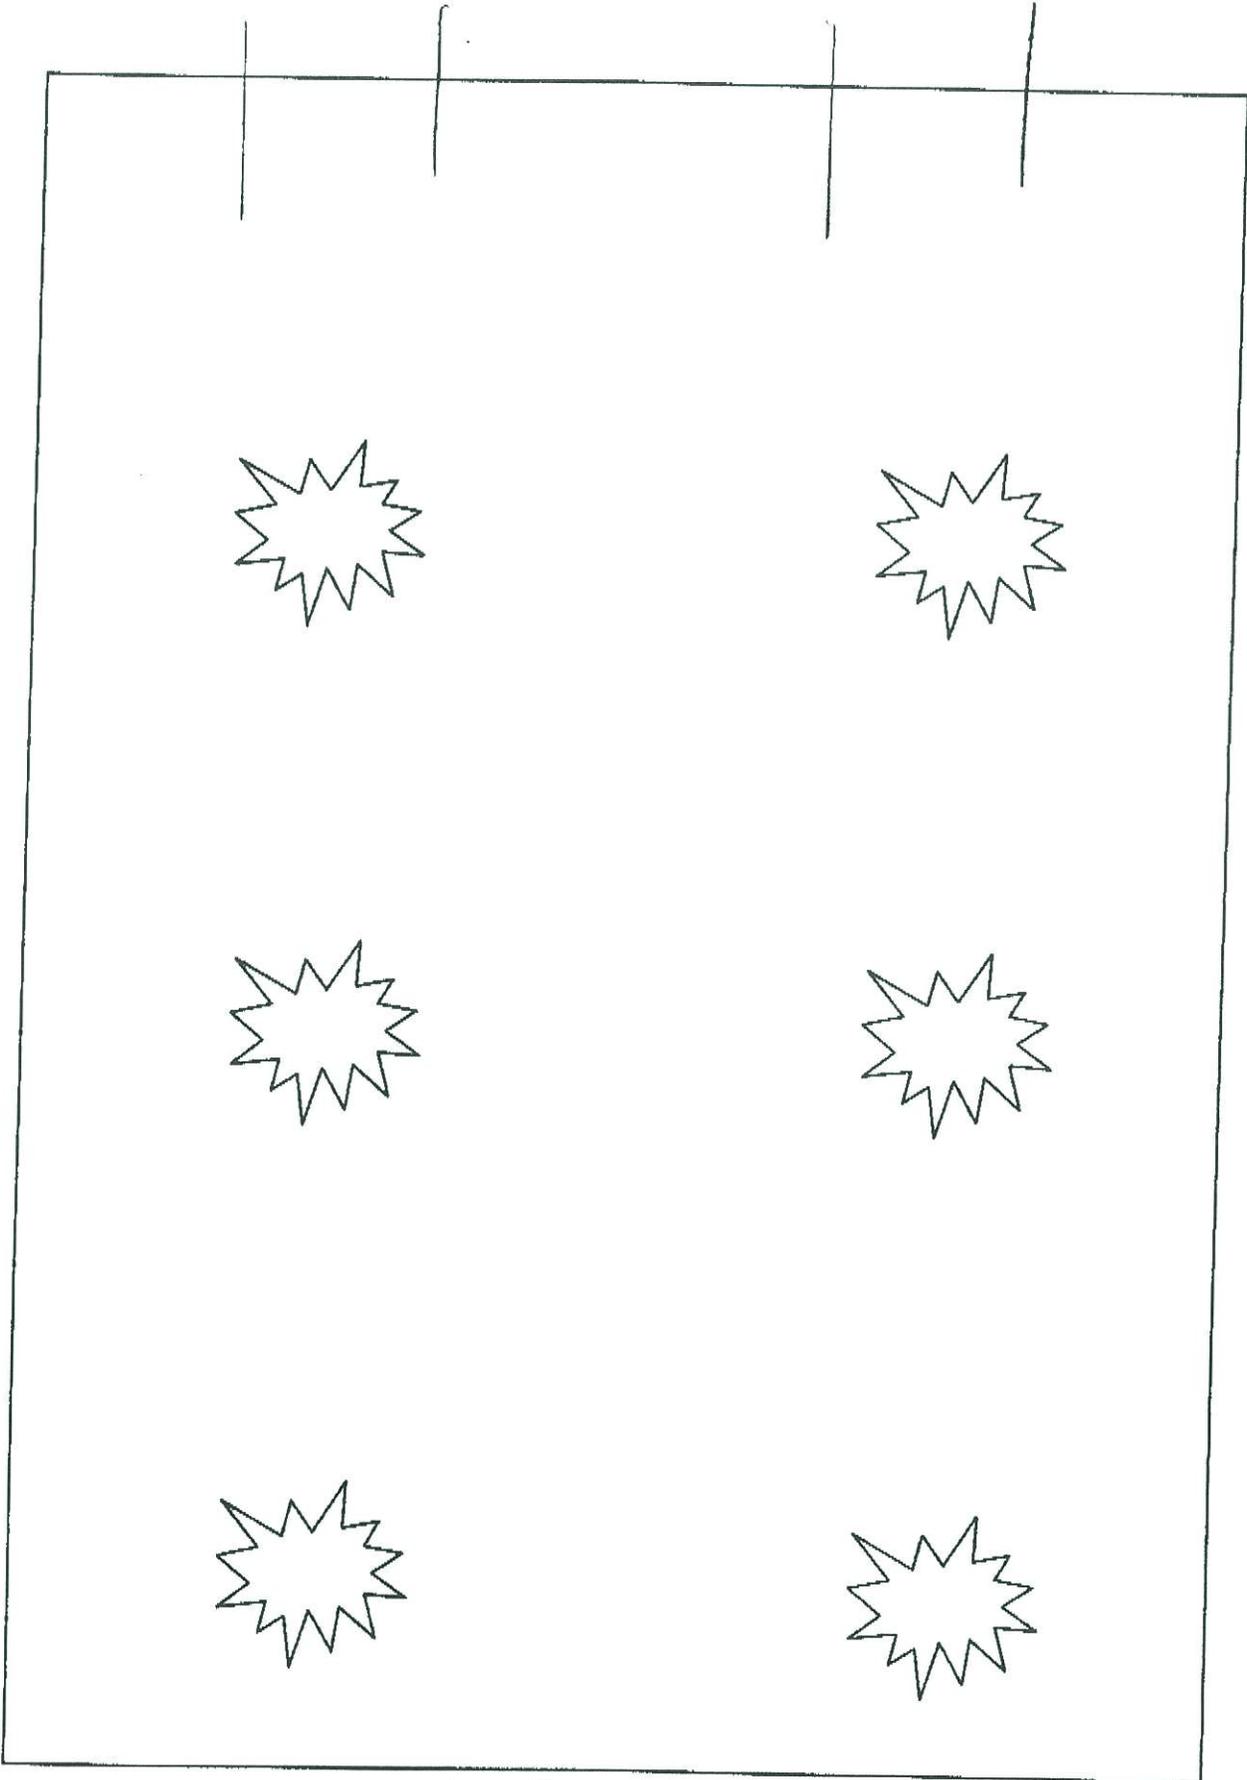

WASTE WATER GARAGE

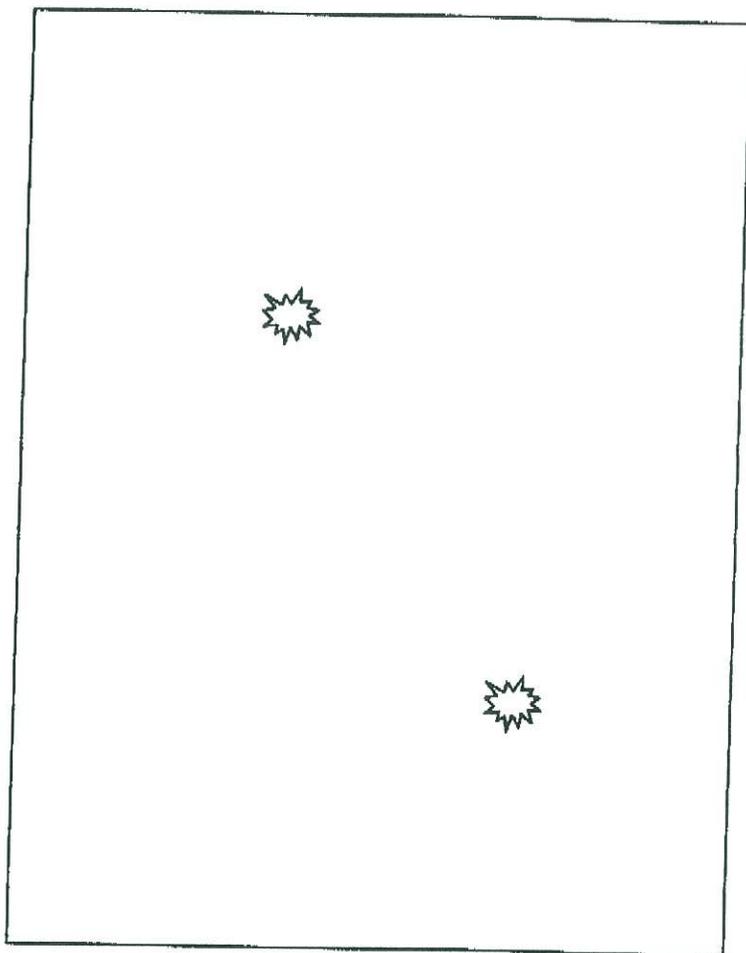



POLICE  
GARAGE  
II

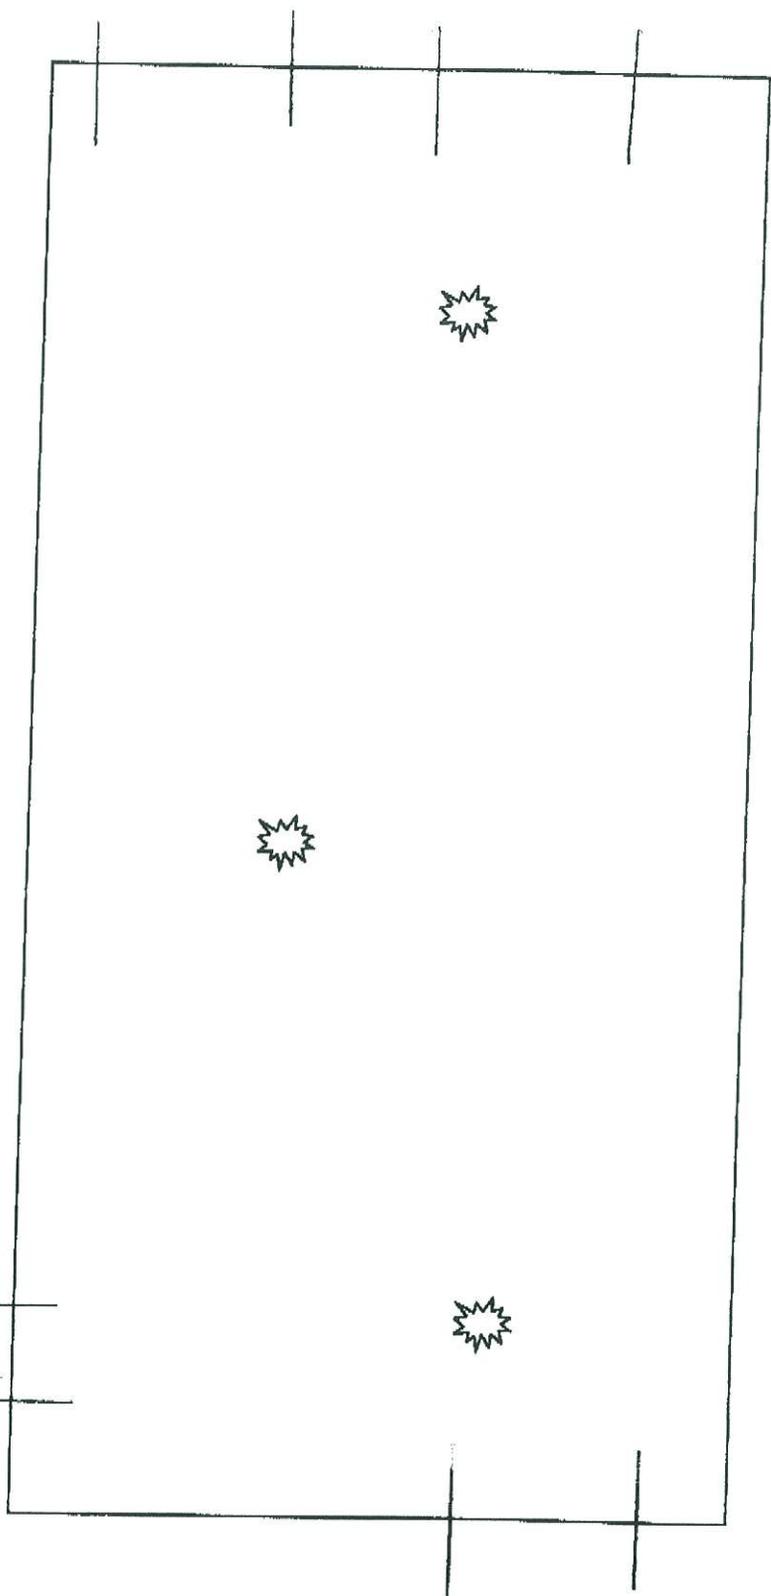

POLICE  
GARAGE

POLICE  
GARAGE  
II

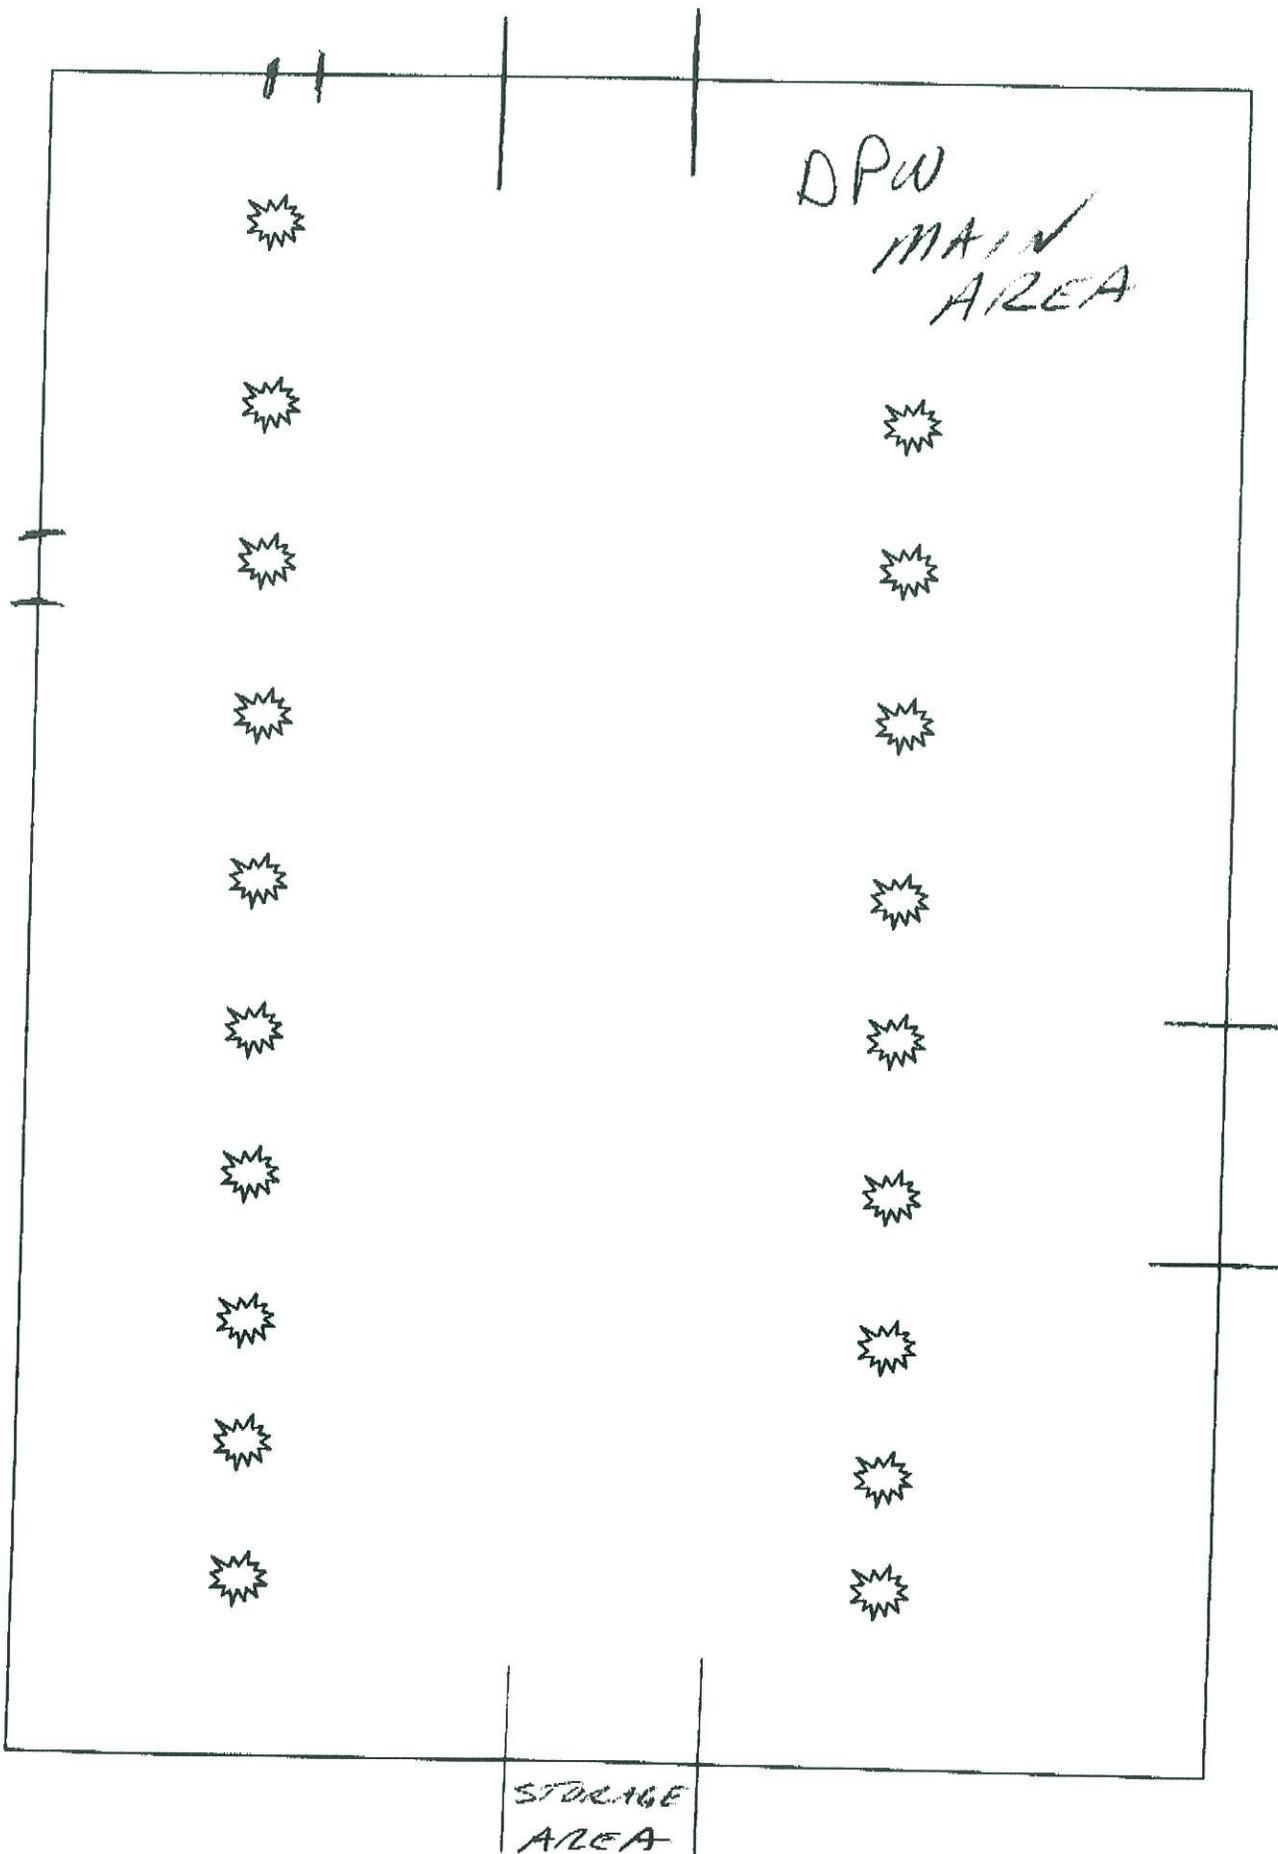

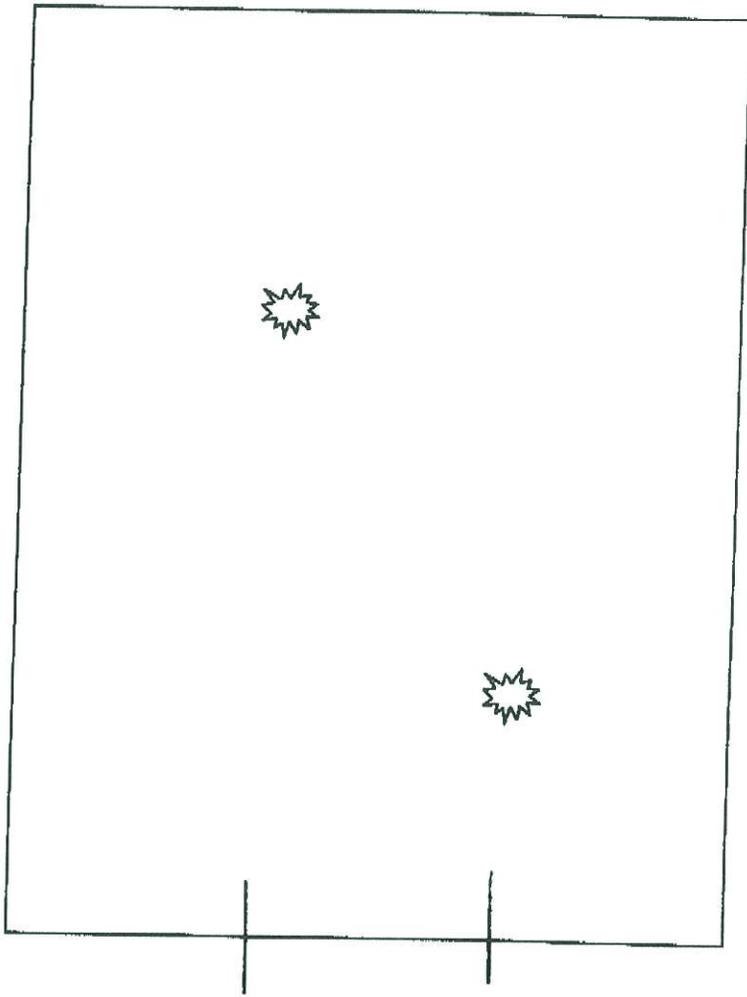

DPW

STORAGE

